


CONCEPTUAL ONLY

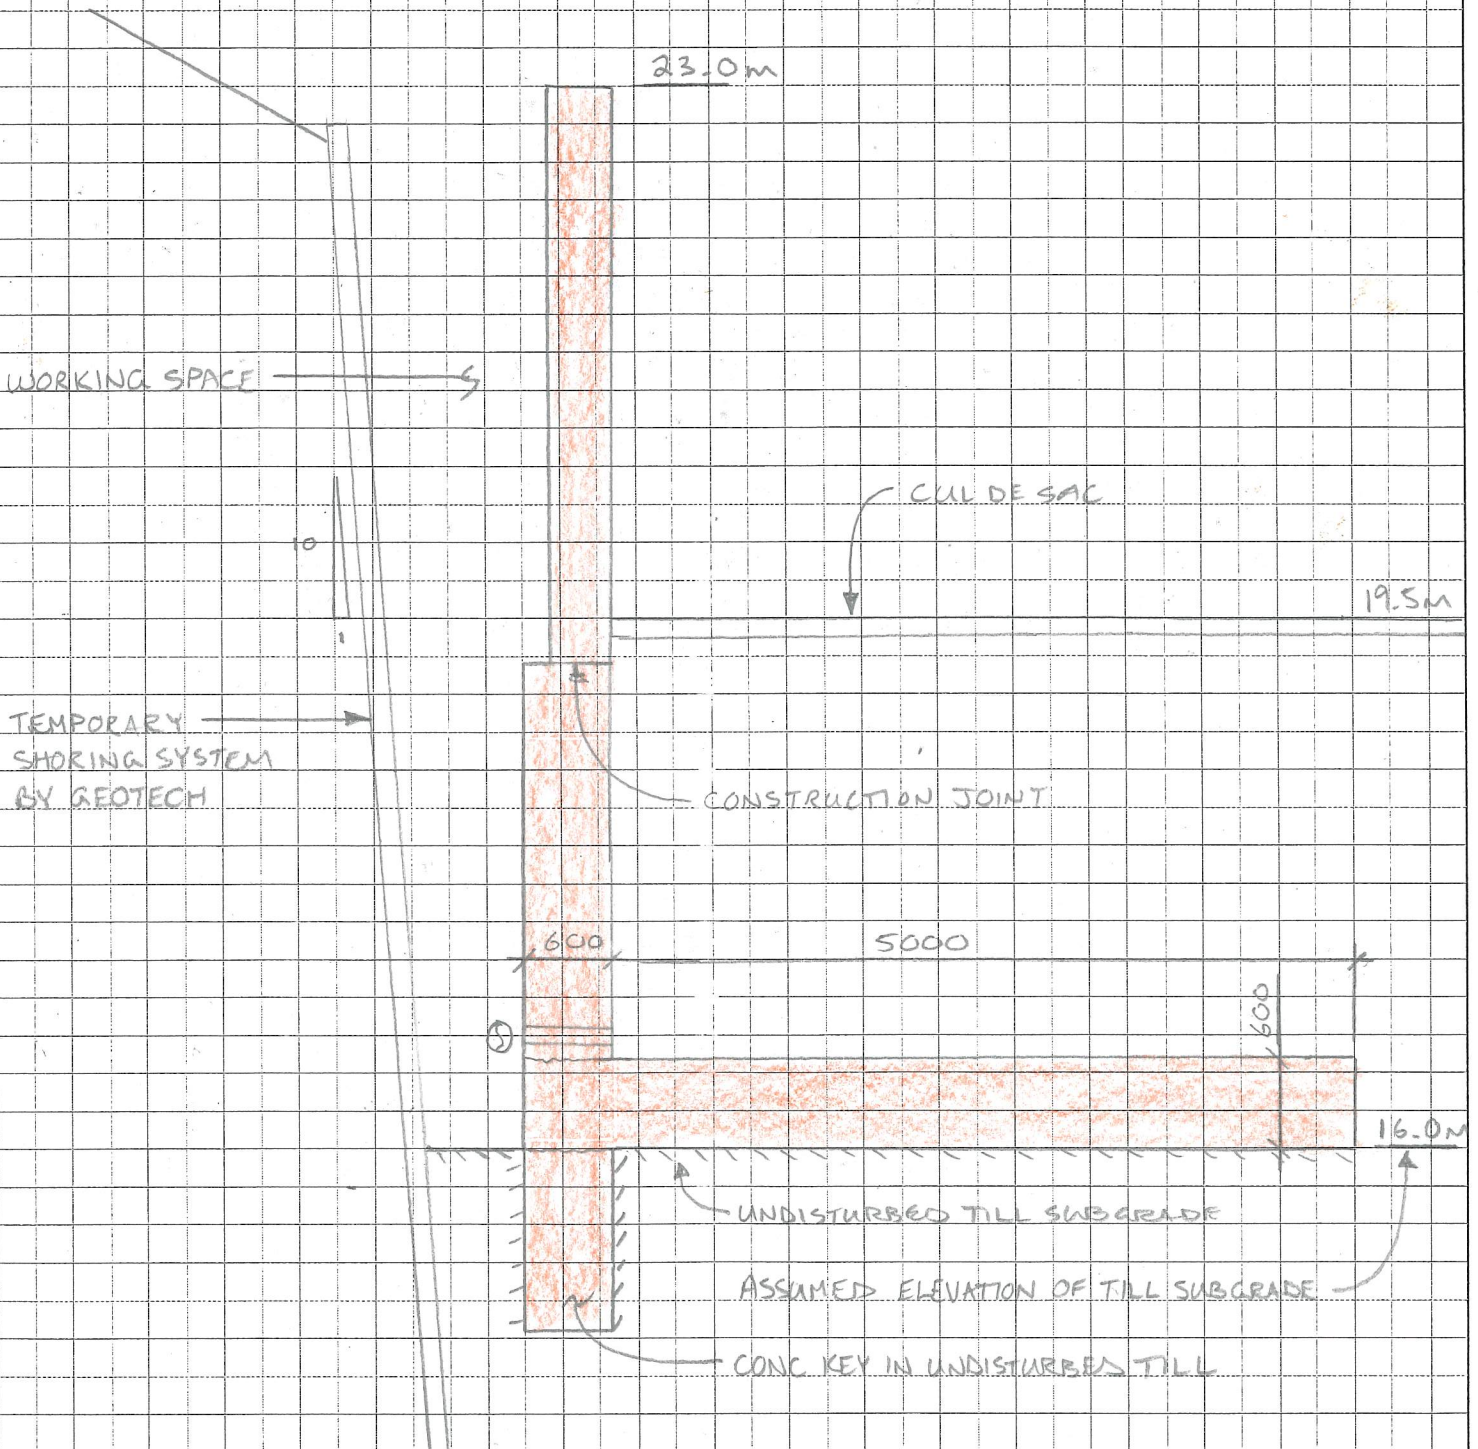

DRAWING CUL DE SAC RETAINING WALL CONCEPT

PROJECT DOLLARTON

ADDRESS 3707 DOLLARTON HIGHWAY

CLIENT Ebrahim

REVISION NUMBER



JOB NUMBER

4781

DATE OCT. 26/11

CHECKED

DWG NUMBER

DESIGNED BF

REVISED

SKI

DRAWN BF

SCALE 1:50



**David Nairne + Associates Ltd**  
 250-171 W Esplanade  
 North Vancouver BC V7M 3J9  
 T (604) 984-3503 F (604) 984-0627