



HOME

CROSS-SECTION

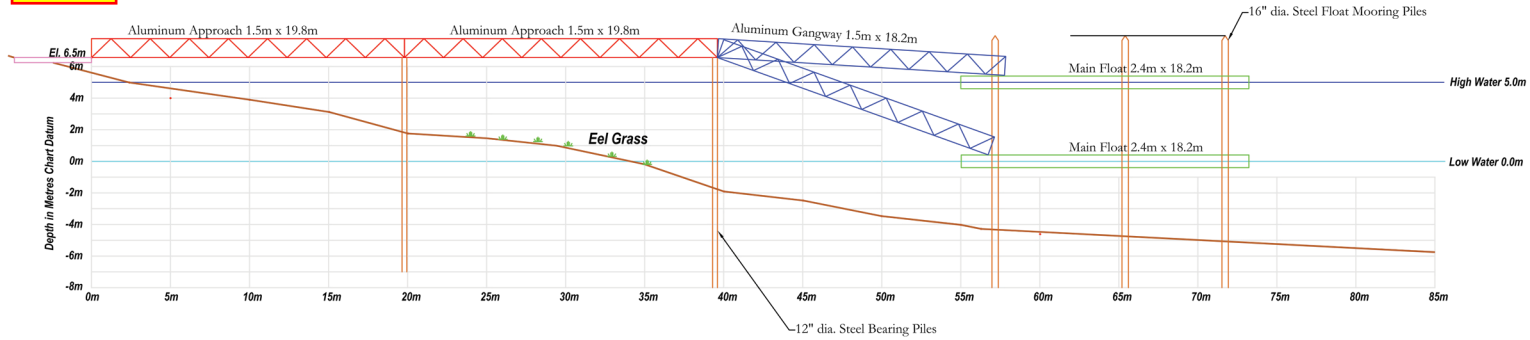

PLAN VIEW

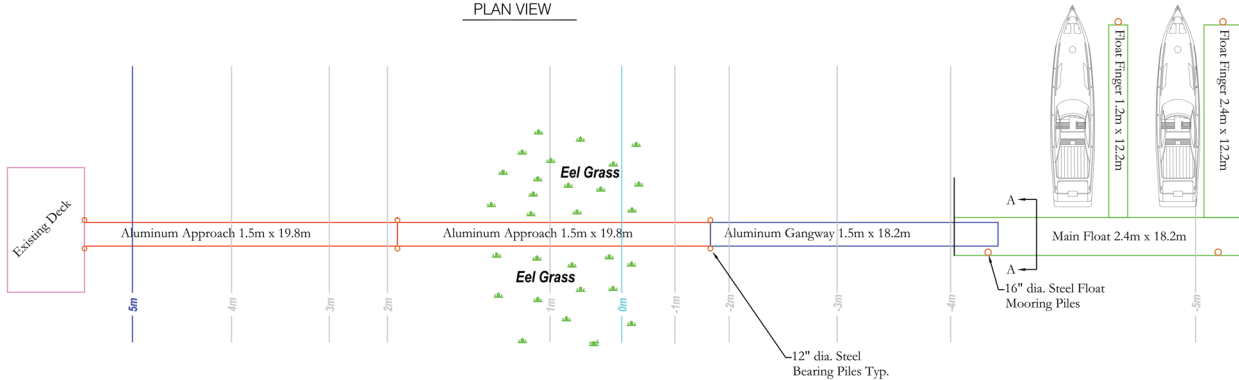

Ref. No.	REFERENCE
----------	-----------

Client	Dollarton Estates Inc. 3715-3739 Dollarton Hwy. North Vancouver, BC V7G 1A1
--------	--



120 Garden Ave
North Vancouver, B.C.
CANADA V7P 3H2
Tel: 604-988-3944

Checked by	RH				
Drawn by	W/P				
Date	Mar. 06, 2016				
Scale	Not to Scale				
Inspectors					
No.	Date	REVISION	D/r/n	Ch'd	Acad file #

PROJECT	CROSS SECTION AND PLAN VIEW FOR THE PROPOSED MOORING FACILITY FOR DOLLARTON ESTATES LOCATED IN NORTH VANCOUVER, BRITISH COLUMBIA
DWG. No.	1958-DE / Sheet 1 of 2